
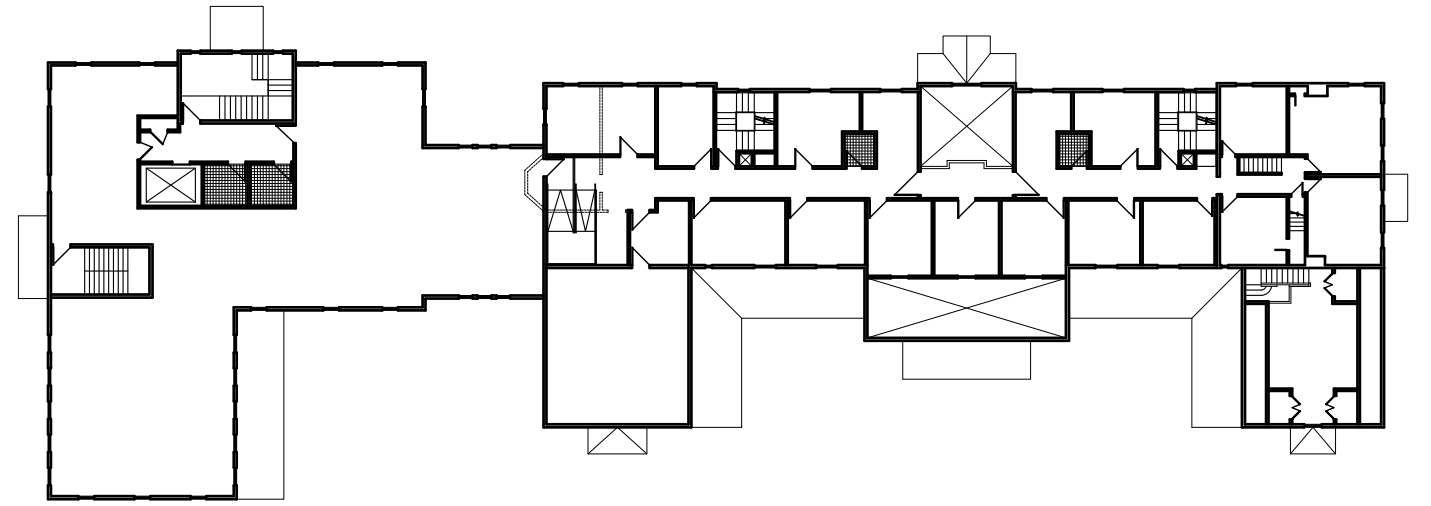




EXISTING GROUND FLOOR PLAN

0' 4' 8' 16' 32' (1/16" = 1'-0")

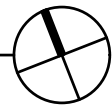


EXISTING SECOND FLOOR PLAN

0' 4' 8' 16' 32' (1/16" = 1'-0")

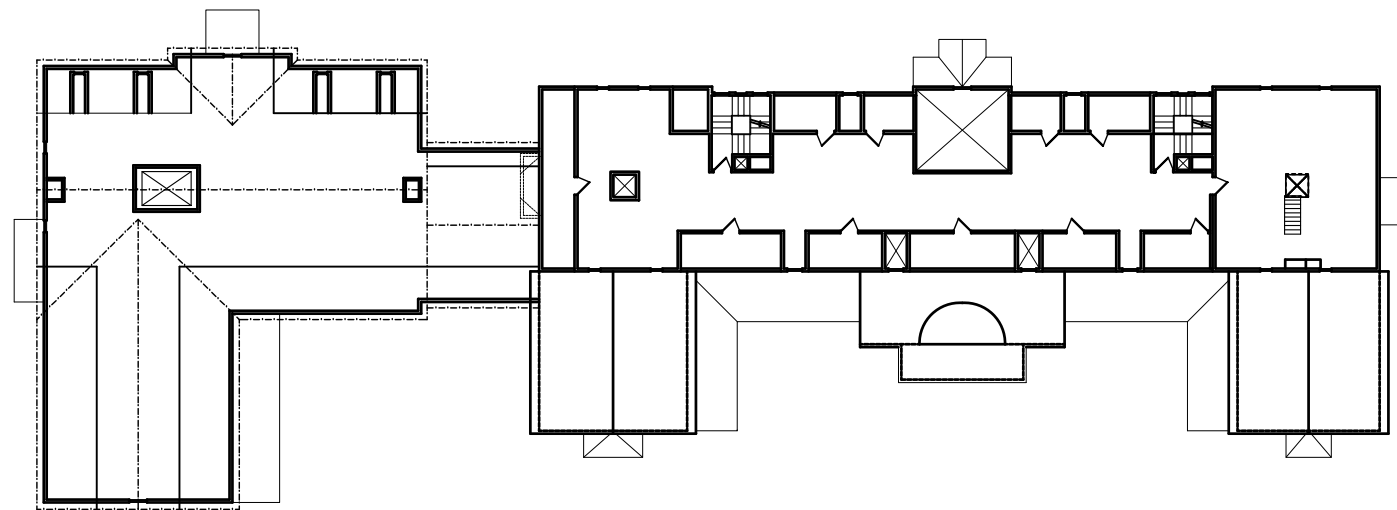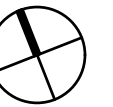


EXISTING THIRD FLOOR PLAN

0' 4' 8' 16' 32' (1/16" = 1'-0")

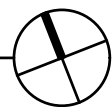


MICHAEL - BURNS &
ARCHITECTS

15 JANUARY 2018

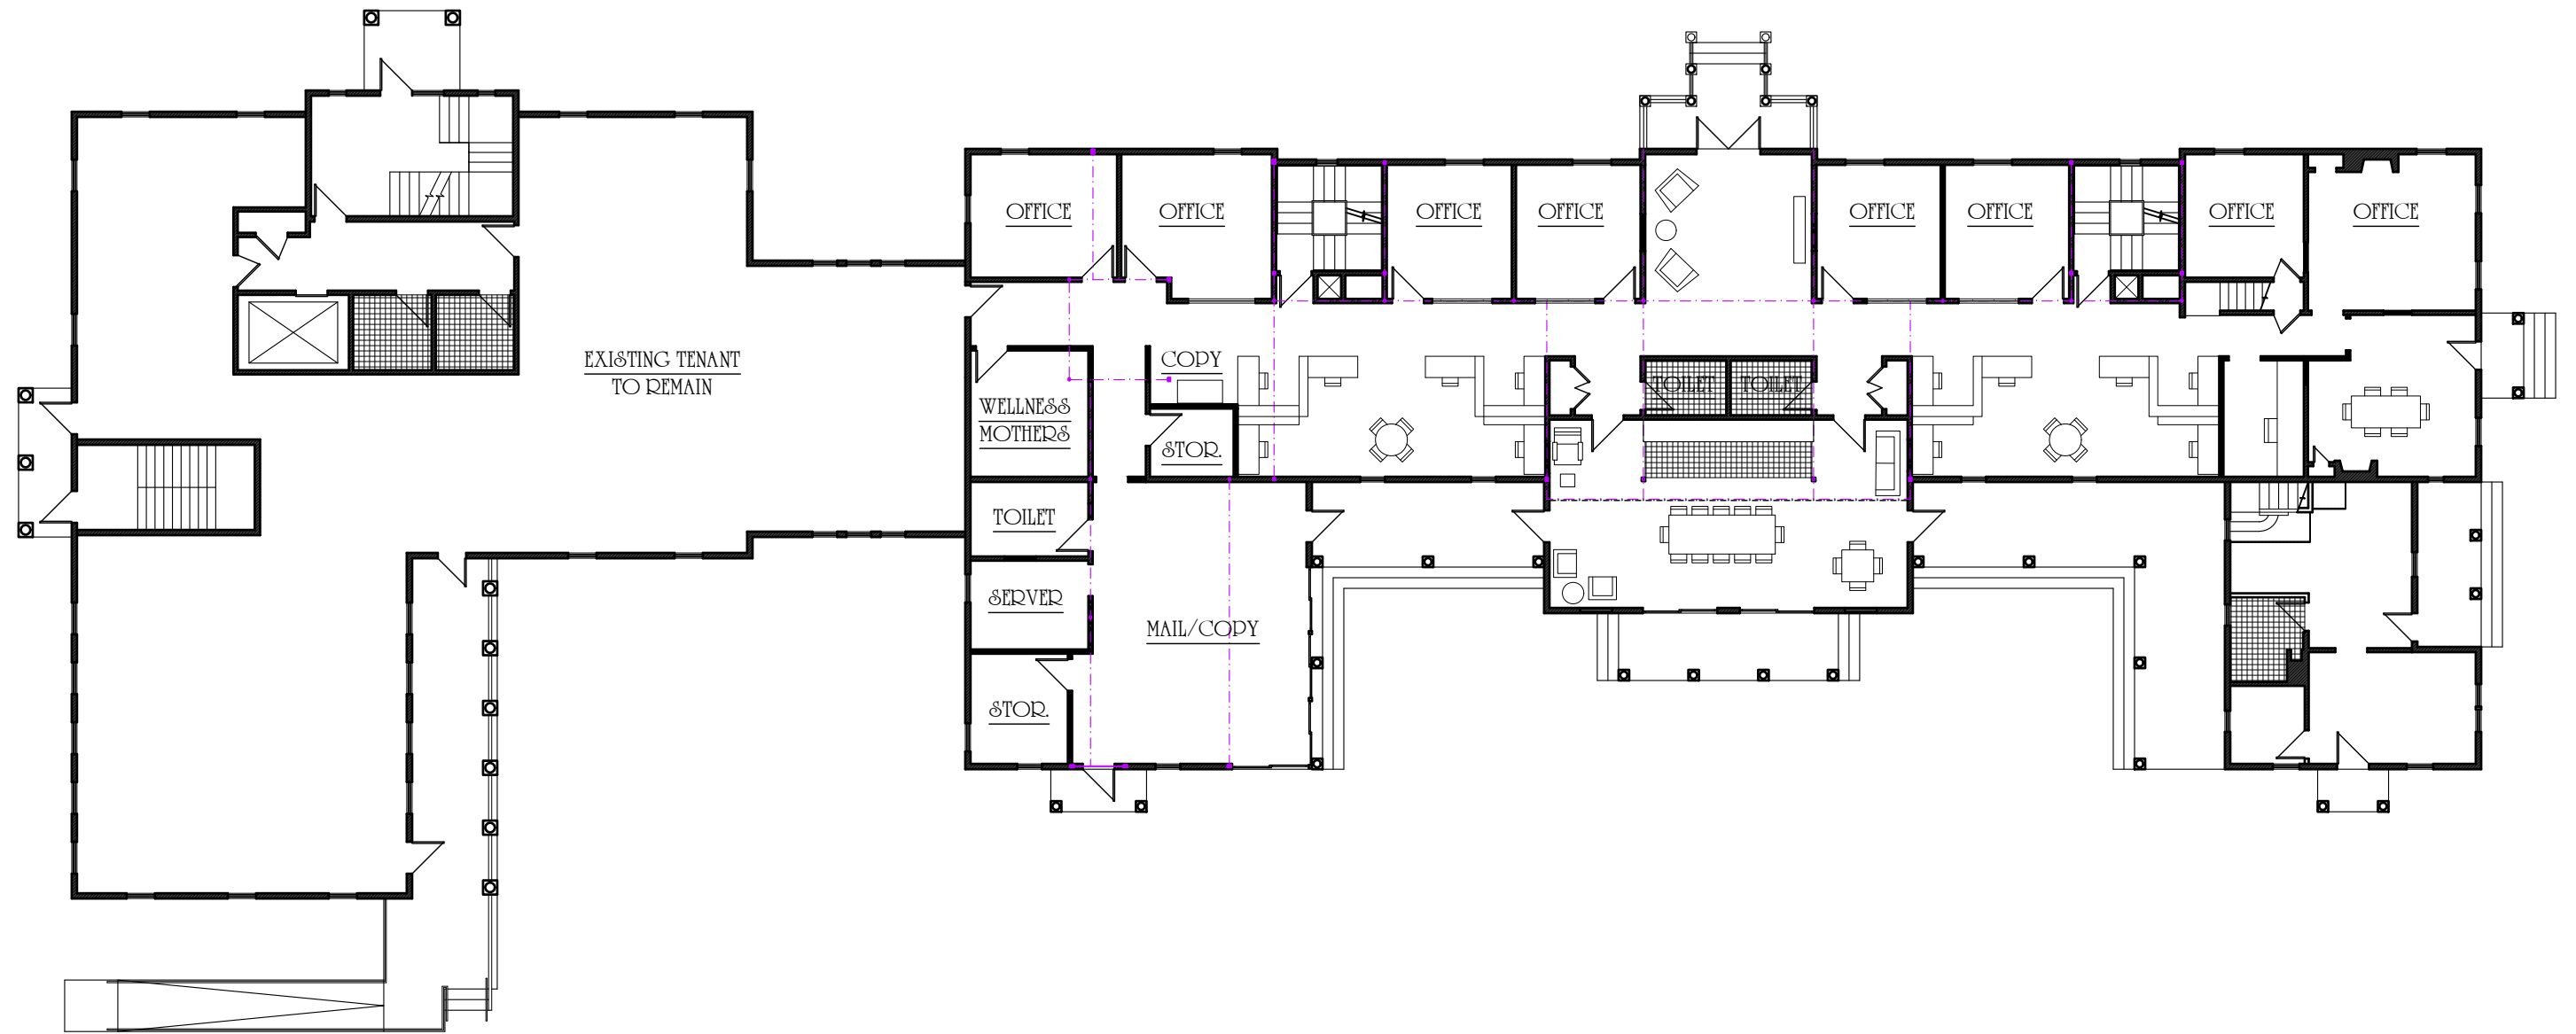


PROPOSED GROUND FLOOR PLAN


0' 4' 8' 16' 32' (1/16" = 1'-0")

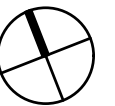

MICHAEL - BURNS &
ARCHITECTS

 


15 JANUARY 2018

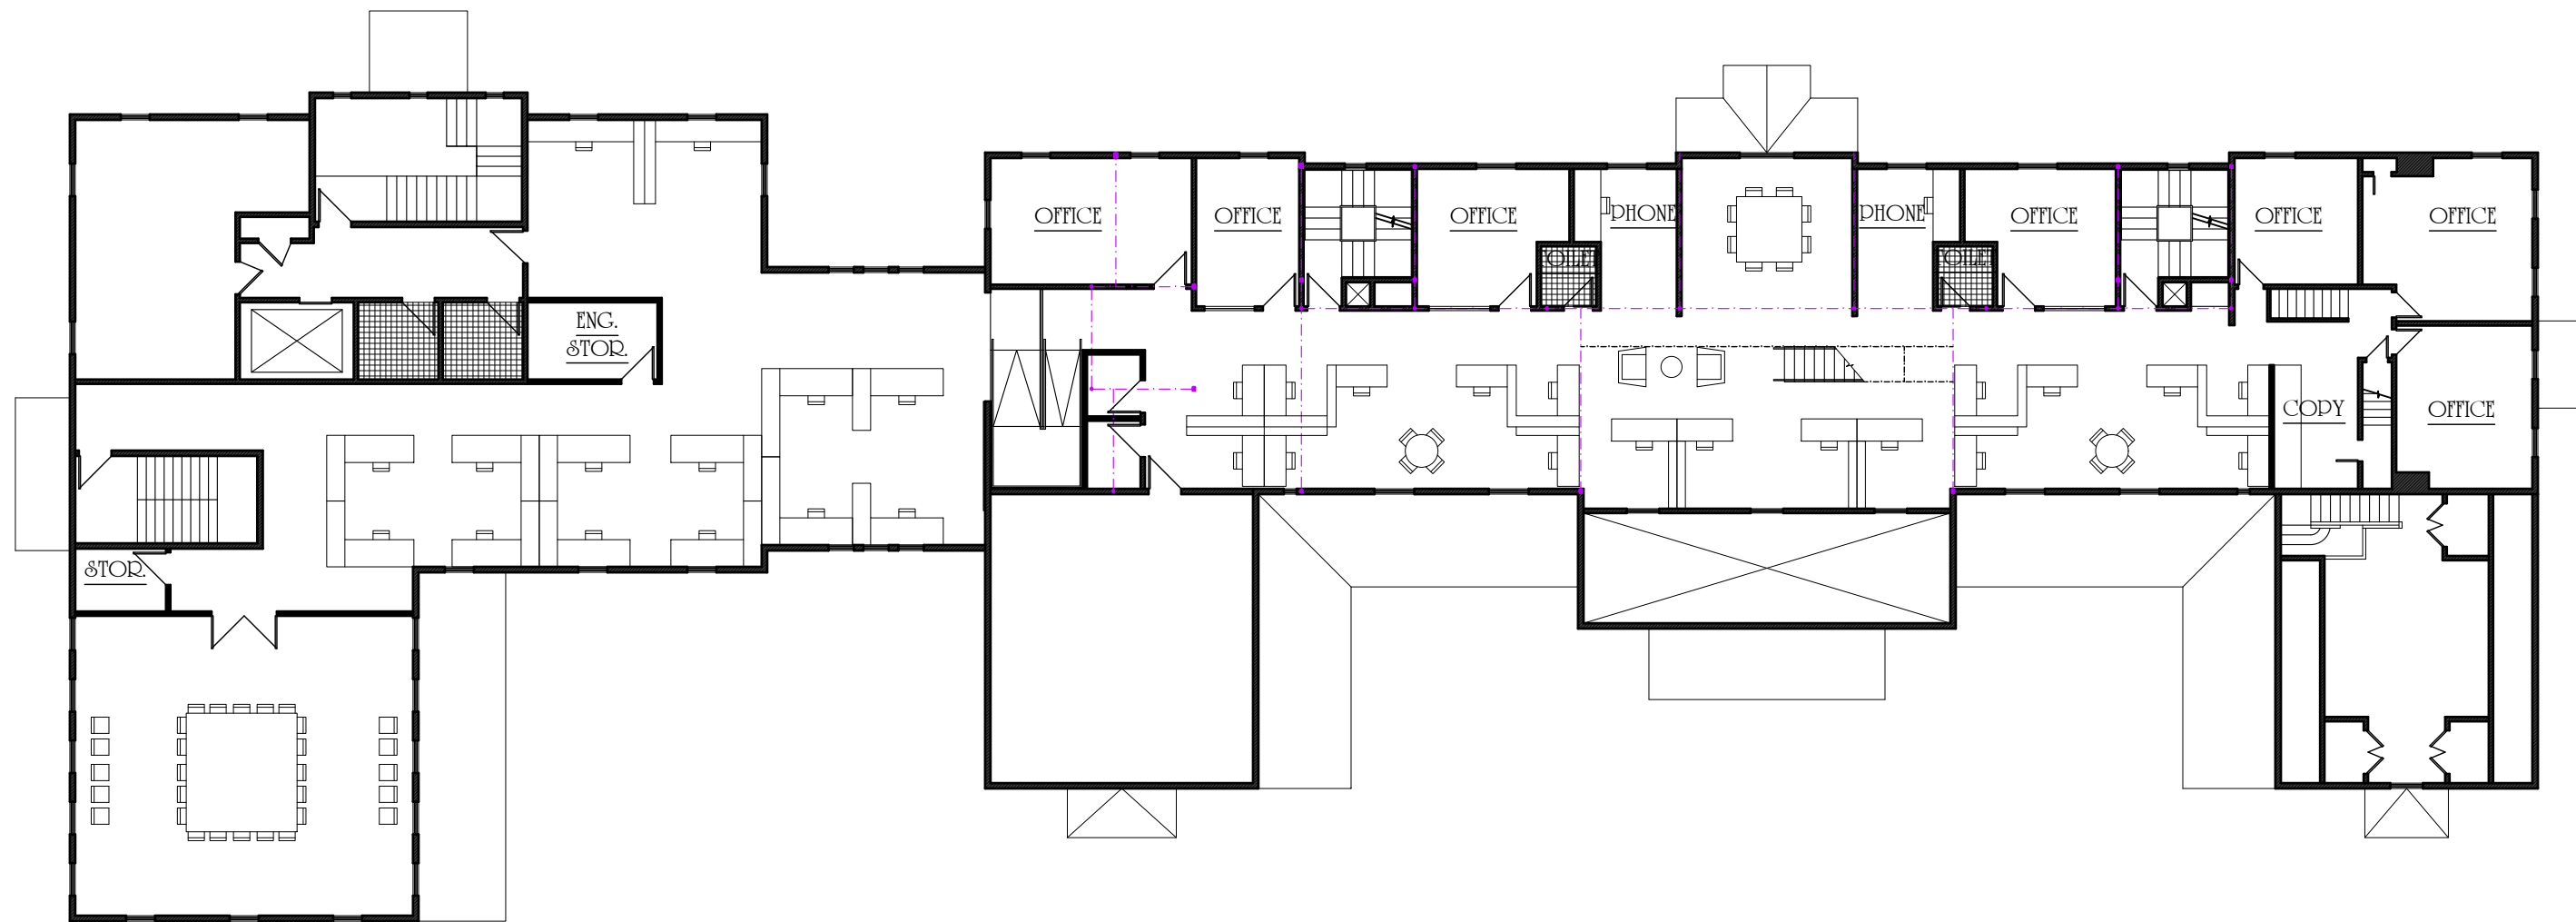


PROPOSED SECOND FLOOR PLAN


0' 4' 8' 16' 32' (1/16" = 1'-0")

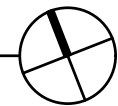

MICHAEL - BURNS &
ARCHITECTS

 


15 JANUARY 2018

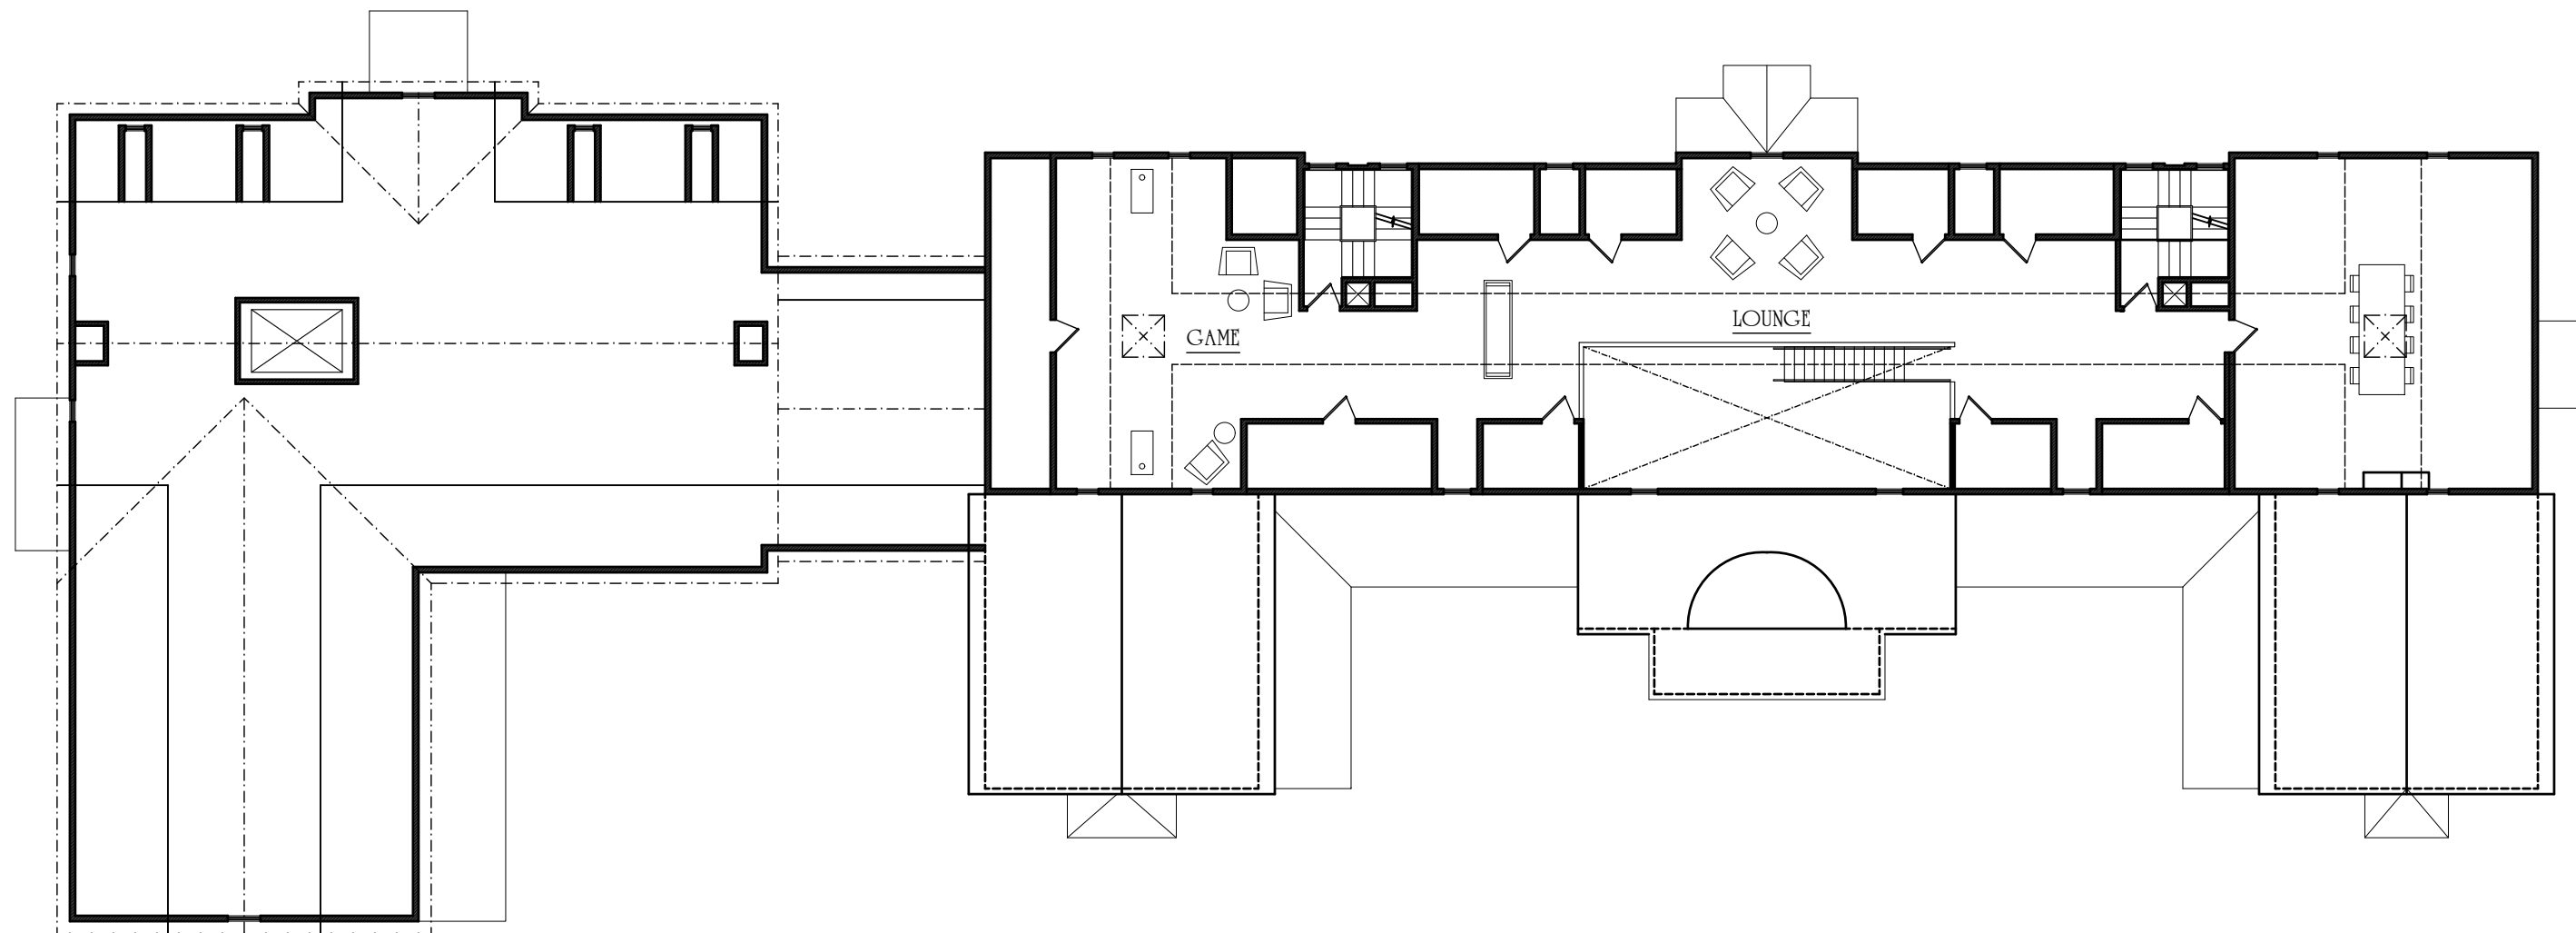


PROPOSED THIRD FLOOR PLAN


0' 4' 8' 16' 32' (1/16" = 1'-0")

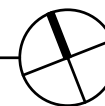

MICHAEL - BURNS &
ARCHITECTS

 


15 JANUARY 2018

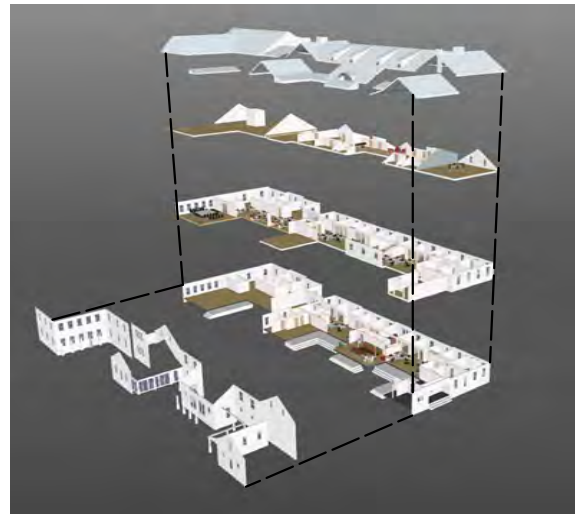


PROPOSED GROUND FLOOR AXON

MICHAEL - BURNS &
ARCHITECTS

 


15 JANUARY 2018


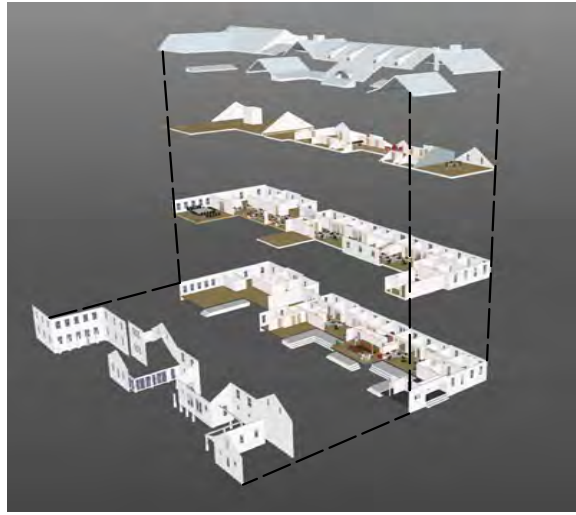


PROPOSED SECOND FLOOR AXON

MICHAEL - BURNS &
ARCHITECTS

 


15 JANUARY 2018

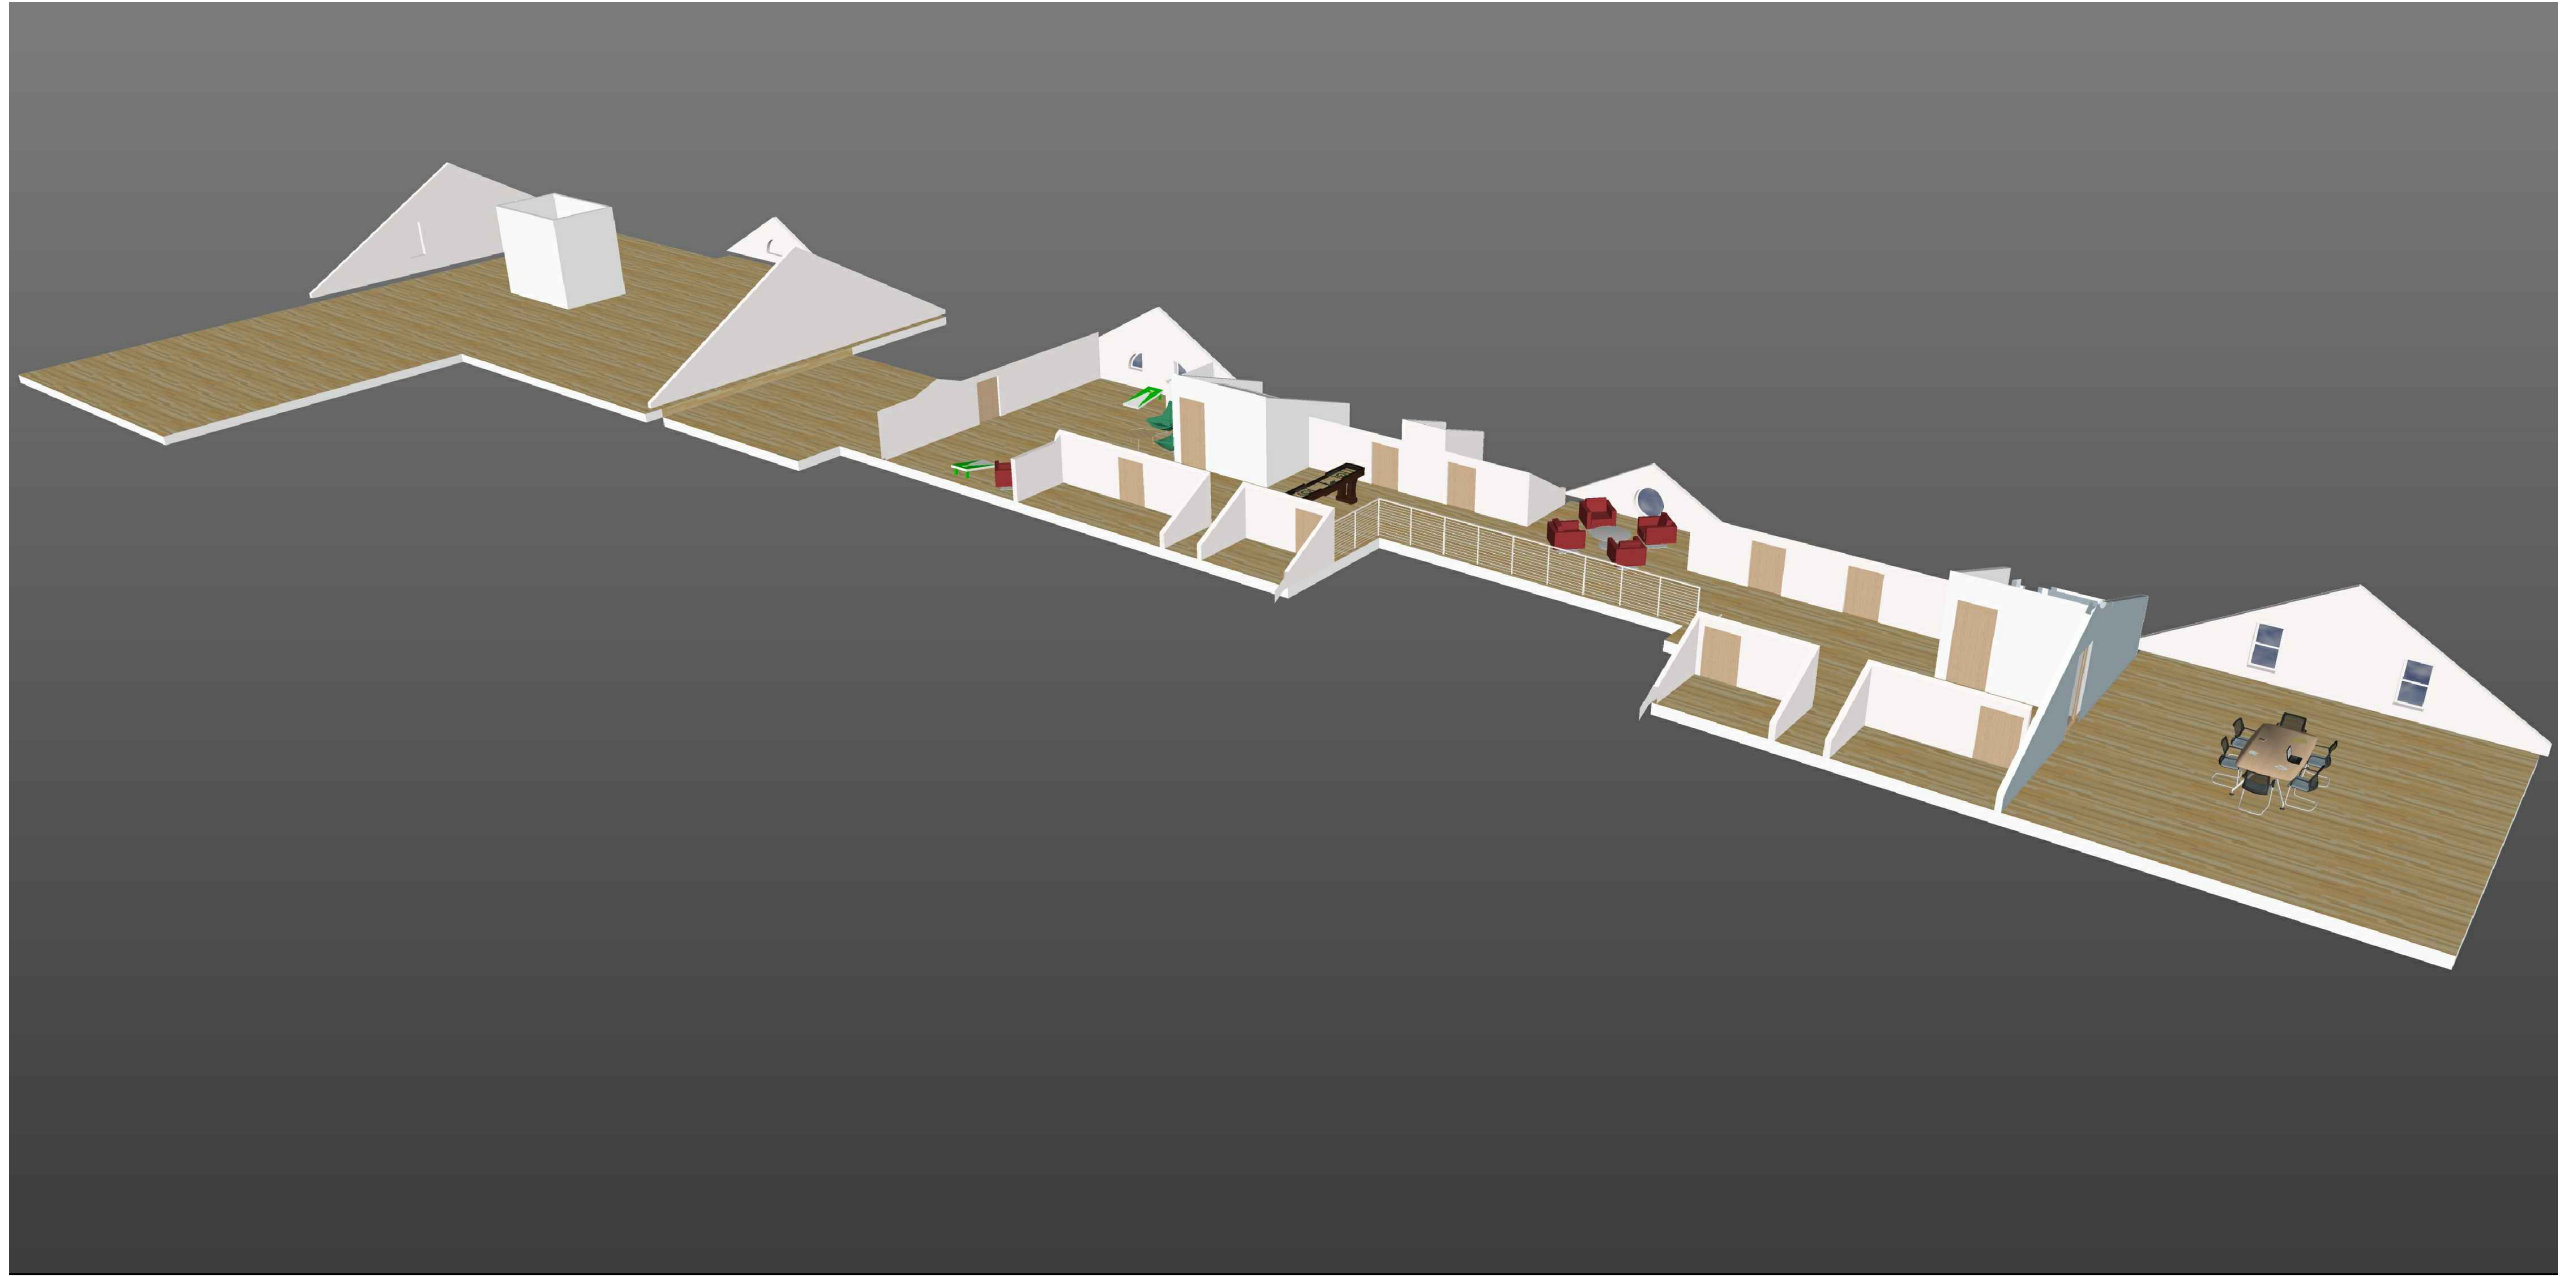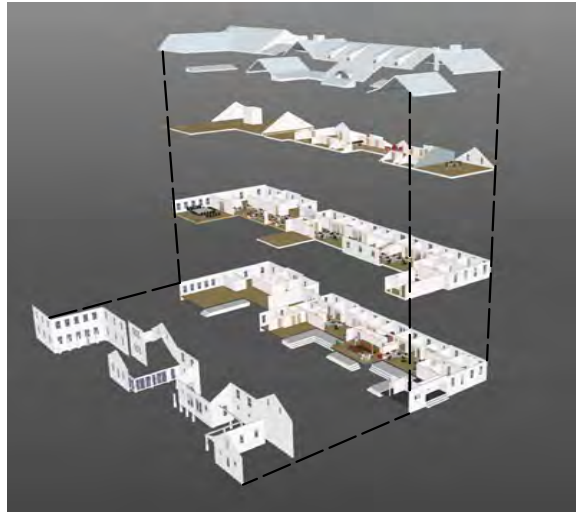


PROPOSED THIRD FLOOR AXON


MICHAEL - BURNS &
ARCHITECTS

 

15 JANUARY 2018

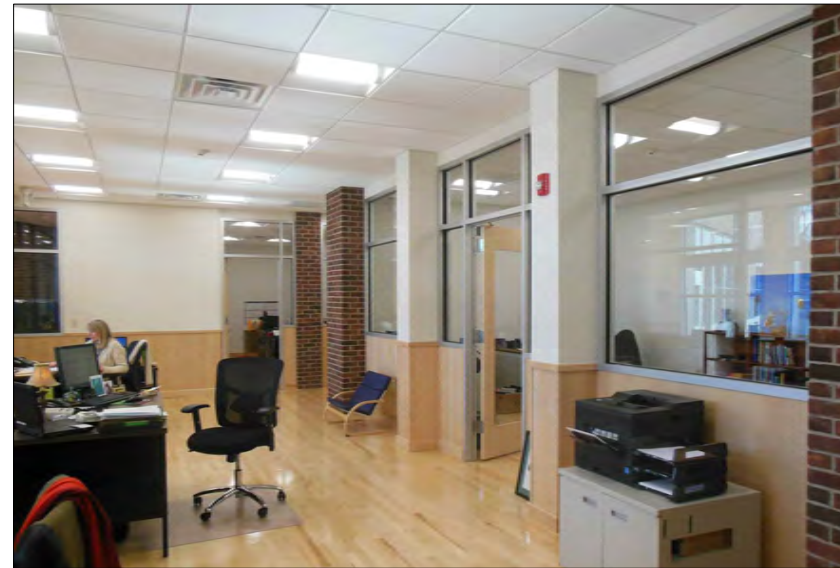


MICHAEL - BURN &
ARCHITECTS

 

15 JANUARY 2018



MICHAEL - BURNS &
ARCHITECTS

 

15 JANUARY 2018